


EXISTING PLAN



PROPOSED PLAN

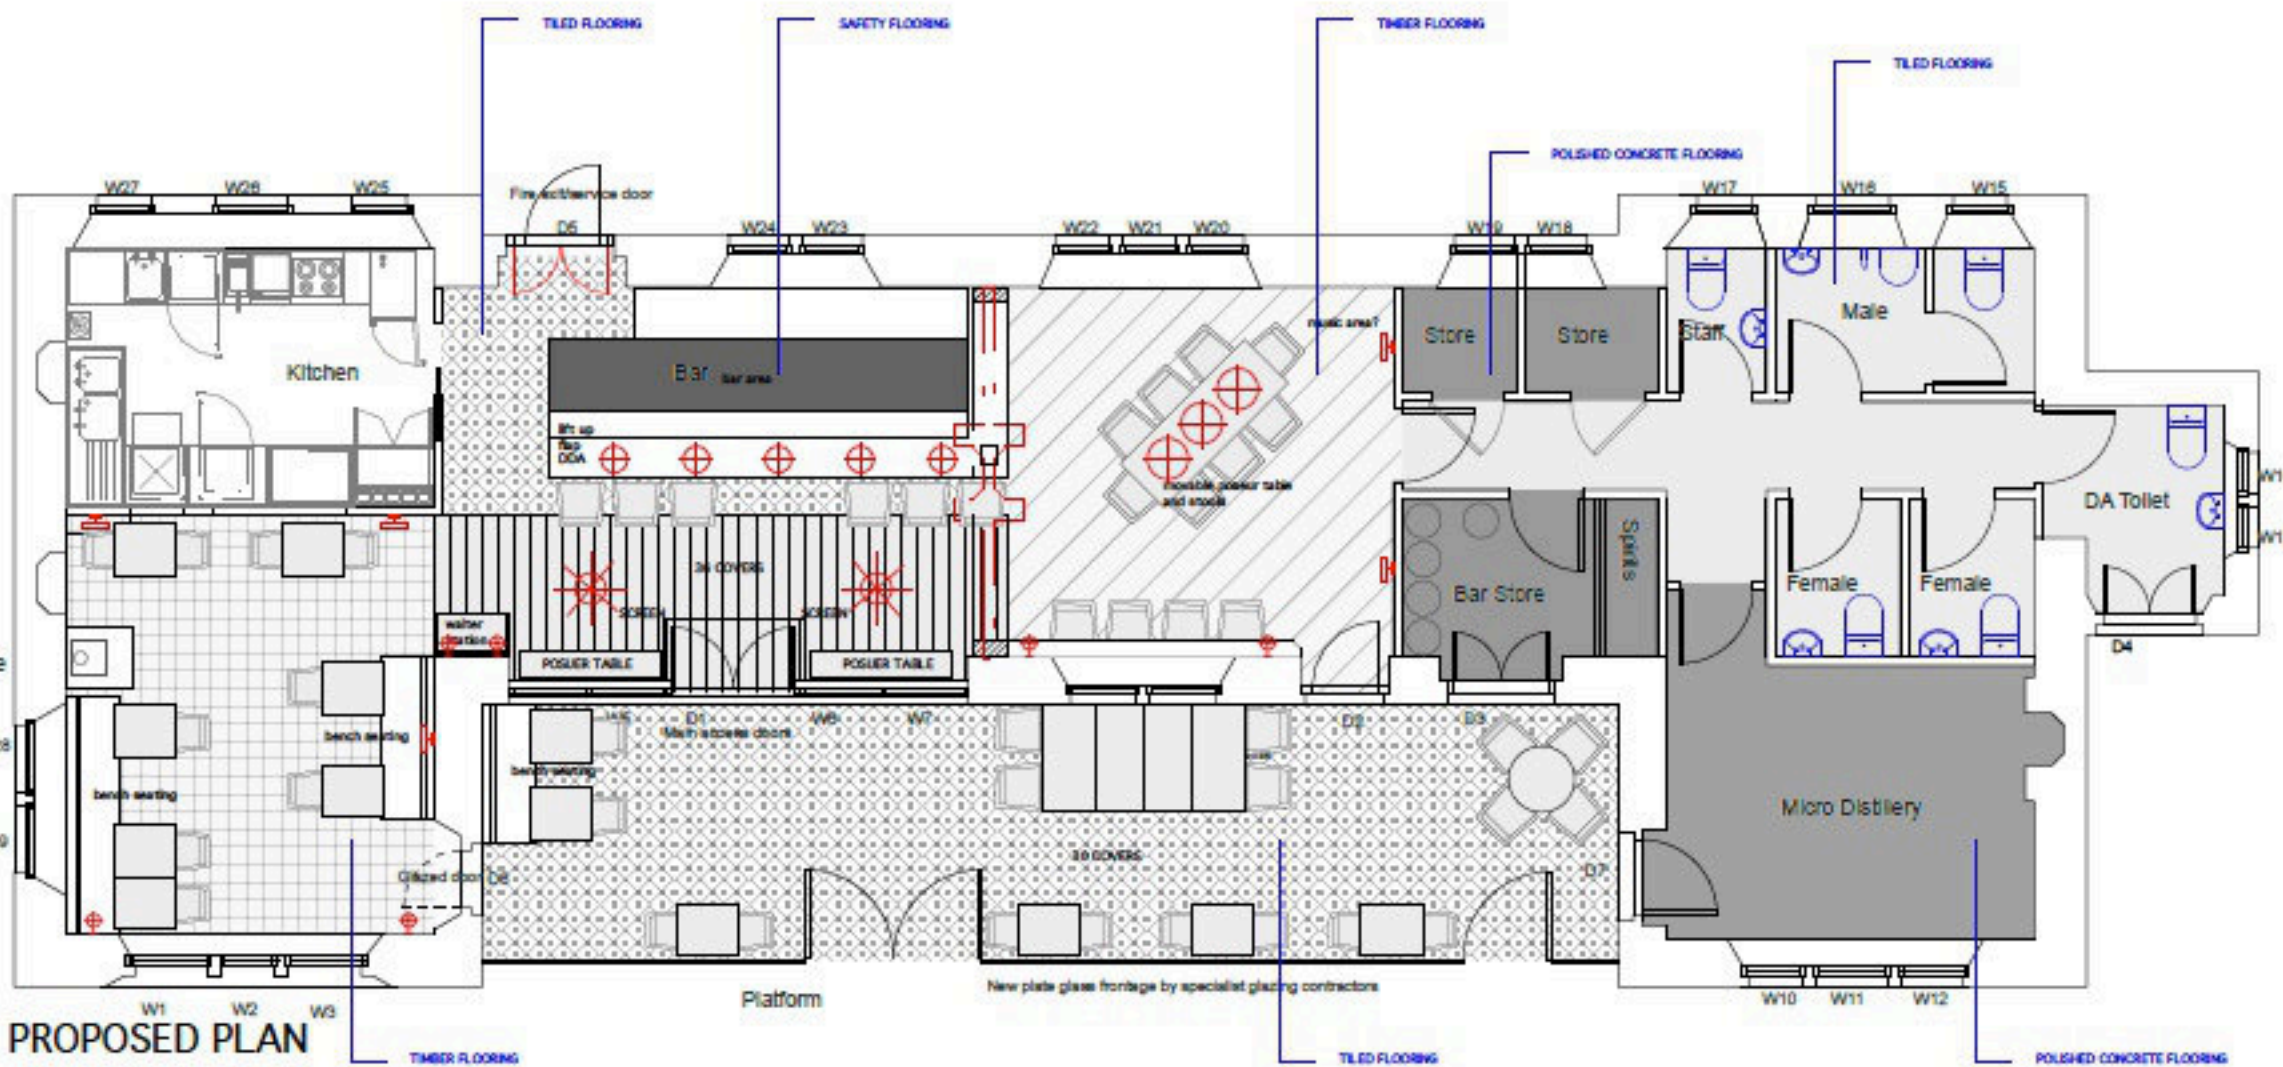

3 DESIGN INDICATIVE LAYOUT

CLIENT			
GRAHAM ROONEY			
PROJECT			
BRORA STATION			
DRAWING			
RESTAURANT AREA			
SCALE	DATE	DRAWING NO.	REV.
1:100 @ A3	AUGUST 2019	BRORA	
3 Design			
The Canal House 2 Spinn Wheel Port Dundas Glasgow G4 8JG Tel: 0141 332 1717 Fax: 0141 332 7907 E: design@3design.co.uk W: www.3design.co.uk			