

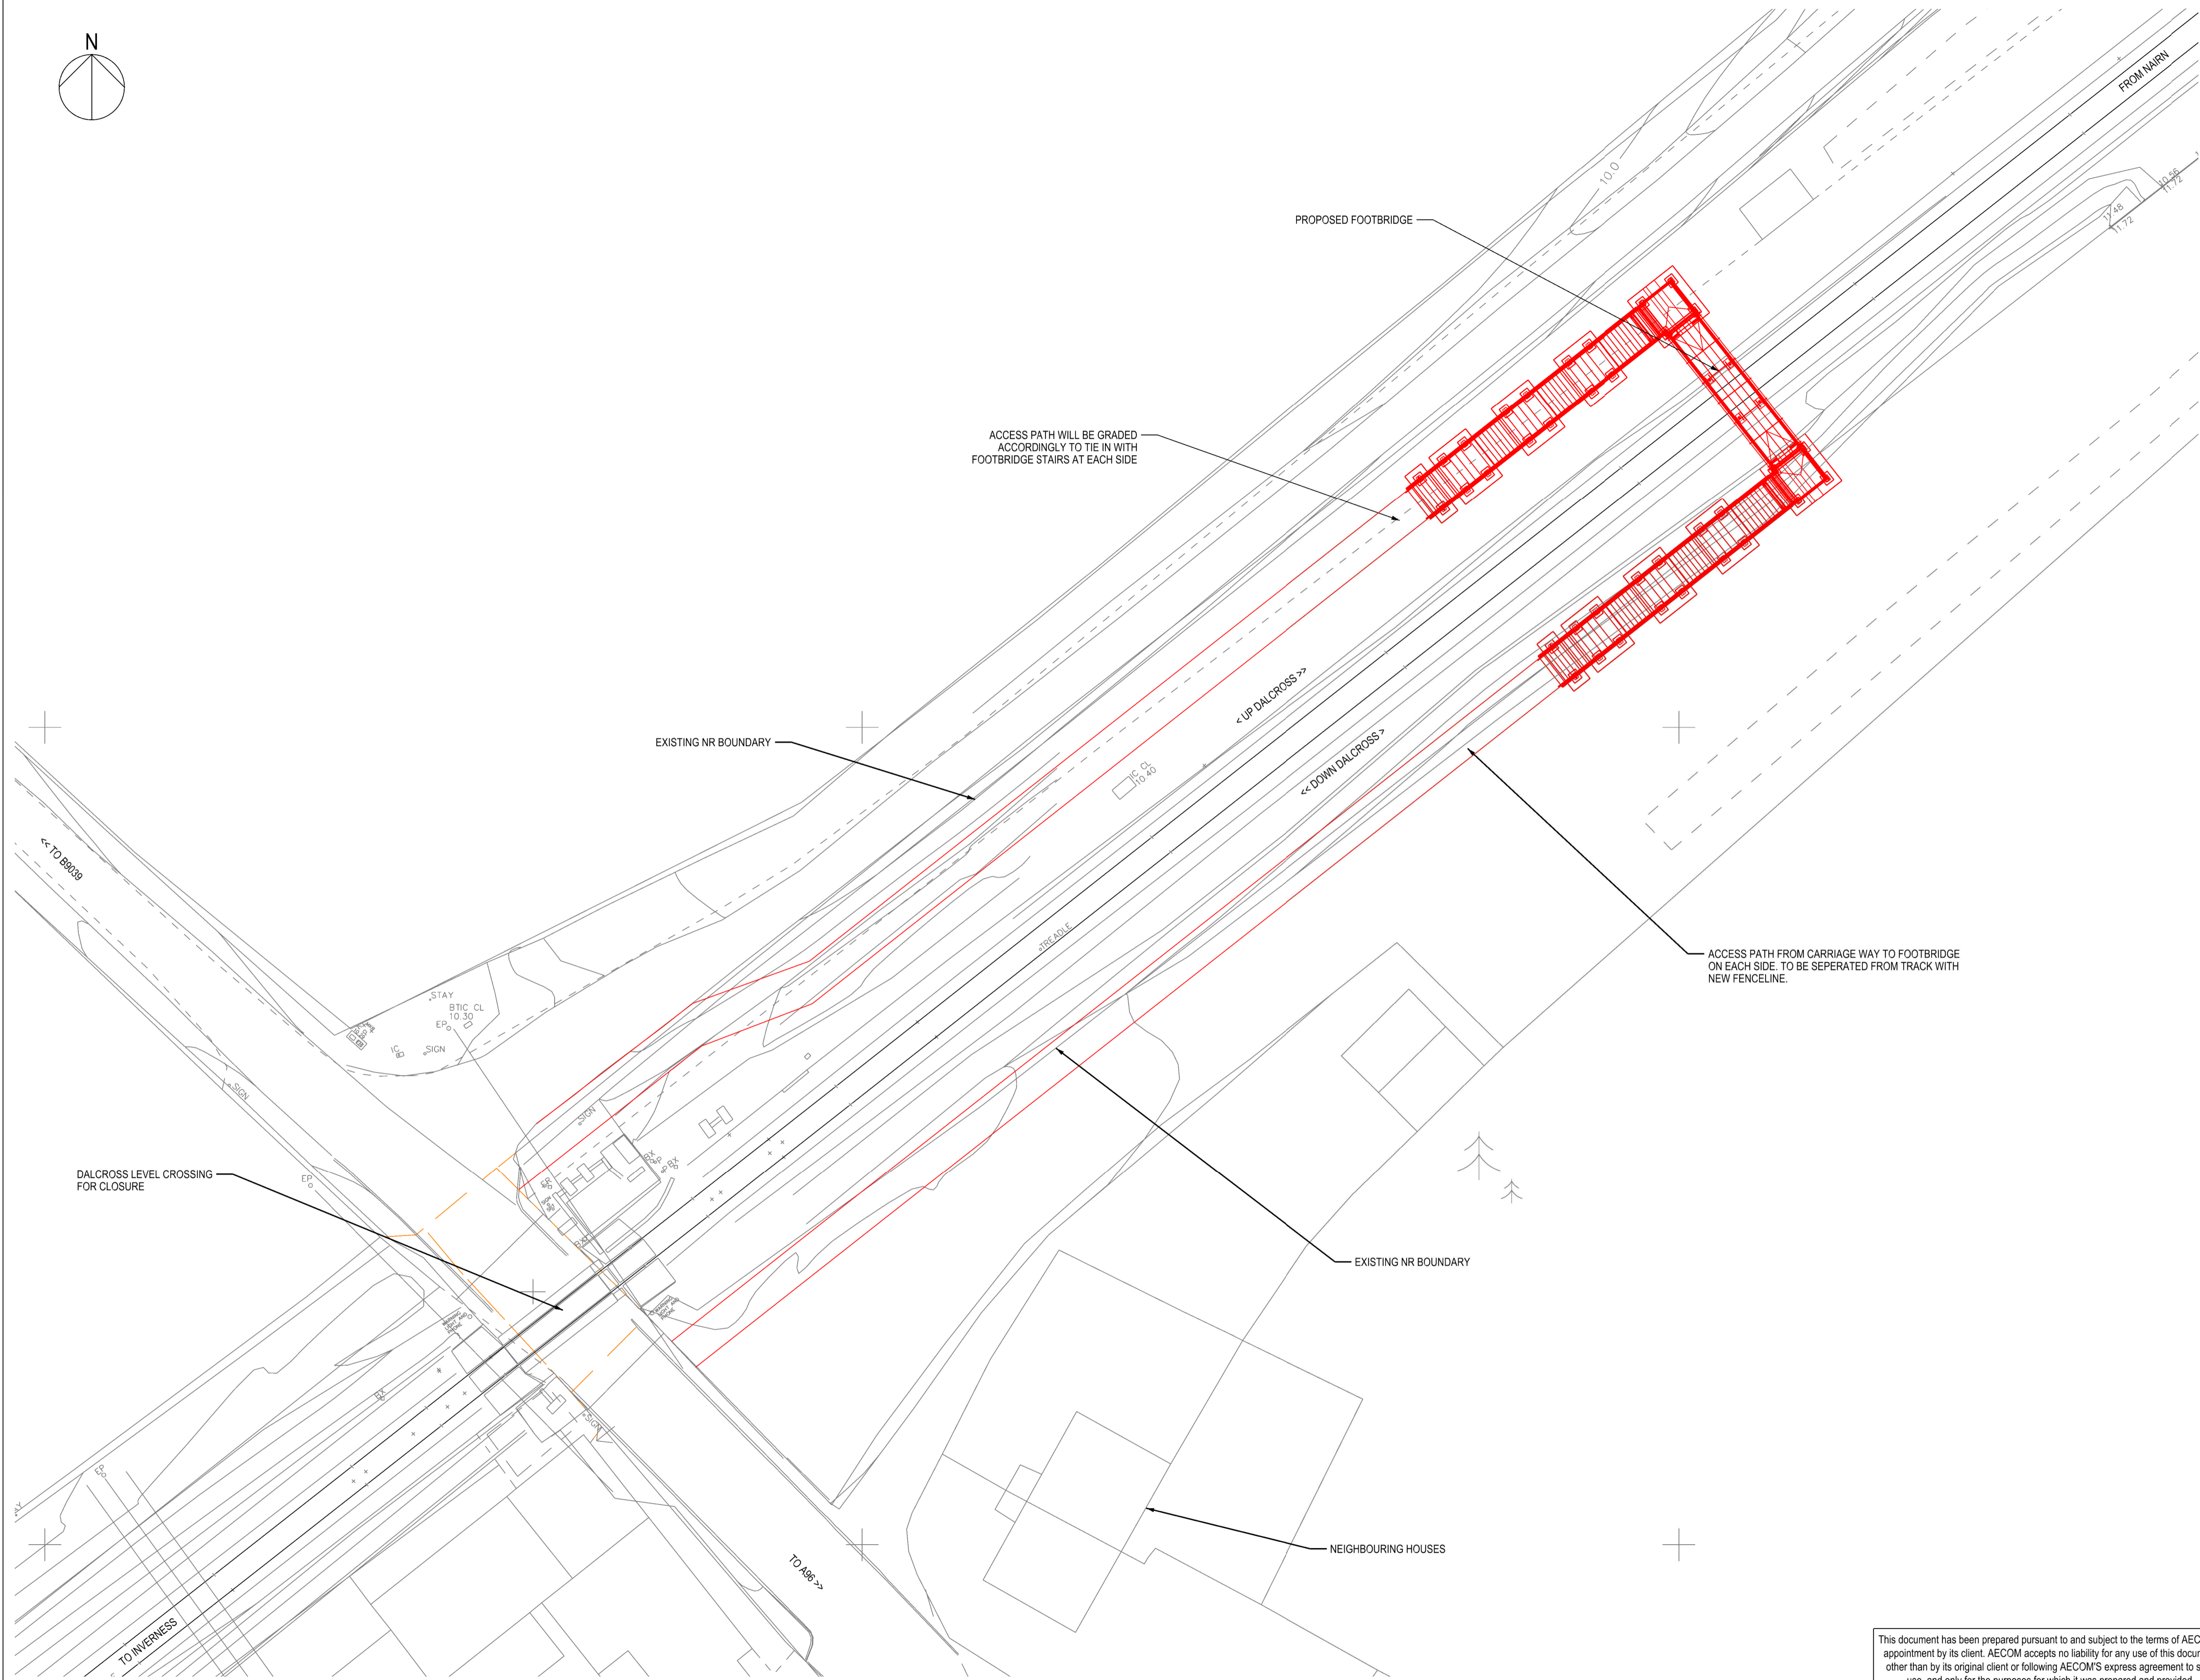


Use name: .jby/miller Date: 04/10/16 08:16:55 Filename: \\GL-MAN-003\Projects\60483141 - HEP ECI Design\604-Project\_Data\604-CAD\_Data\06-Resources\Bentley\116647-AEC-DRG-TEMPLATE-A1.dwg

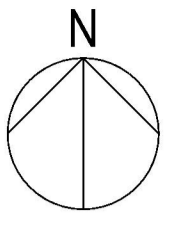

PLAN  
1:200

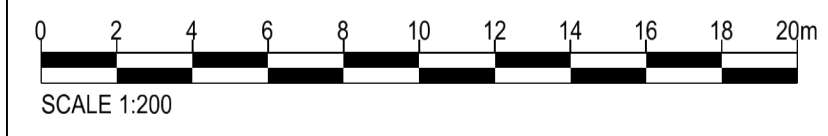

100  
0 10  
Millimetres



- NOTES:
1. THIS DRAWING IS TO BE READ IN CONJUNCTION WITH ALL OTHER RELEVANT DOCUMENTATION.
  2. DO NOT SCALE FROM THIS DRAWING. USE ONLY PRINTED DIMENSIONS.
  3. ALL DIMENSIONS IN MILLIMETRES. ALL CHANGES, LEVELS AND COORDINATES ARE IN METRES UNLESS DEFINED OTHERWISE.
  4. THIS DRAWING IS TO BE READ IN CONJUNCTION WITH THE PROJECT HEALTH & SAFETY FILE FOR ANY IDENTIFIED POTENTIAL RISKS.
  5. TO BE READ IN CONJUNCTION WITH DRAWING 150005-BNU-DRG-EMF-002001.
  6. TO BE READ IN CONJUNCTION WITH DRAWING 150005-BNU-DRG-EMF-002002.

KEY:

<span style="color: red;">—</span>	PROPOSED
<span style="color: orange;">—</span>	NR BOUNDARY

NOT FOR CONSTRUCTION

Rev	Date	Issue History	Drawn	Chkd	Appd
P01	09.10.20	ISSUED FOR INFORMATION	MB	GP	DH

Description of Change

FOR INFORMATION

**AECOM**  
 City Point 2  
 25 Tyndrum Street  
 Glasgow, G4 0JY  
 Tel: +44 (0)141 202 0500



Project Title  
**HIGHLANDS ENHANCEMENTS PROGRAMME  
 ABERDEEN TO INVERNESS**

Drawing Title  
**DALCROSS LEVEL CROSSING FOOTBRIDGE DRAWINGS SHEET 1 OF 3**

Drawn	Date	Designed	Date
MB	09.10.20	GP	09.10.20
Checked	Date	Approved	Date
GP	09.10.20	DH	09.10.20

Scale	Location
A1 AS SHOWN	DALCROSS

Drawing Number: 150005-BNU-DRG-EMF-002000  
 Revision: P01

This document has been prepared pursuant to and subject to the terms of AECOM'S appointment by its client. AECOM accepts no liability for any use of this document other than by its original client or following AECOM'S express agreement to such use, and only for the purposes for which it was prepared and provided.

SAFETY, HEALTH AND ENVIRONMENTAL INFORMATION BOX  
 IT IS ASSUMED THAT ALL WORKS ON THIS DRAWING WILL BE CARRIED OUT BY A COMPETENT CONTRACTOR WORKING WHERE APPROPRIATE TO AN APPROVED SAFE METHOD OF WORKING.  
 THIS DRAWING IS TO BE USED ONLY FOR THE PURPOSE OF ISSUE THAT IT WAS ISSUED FOR AND IS SUBJECT TO AMENDMENT.